


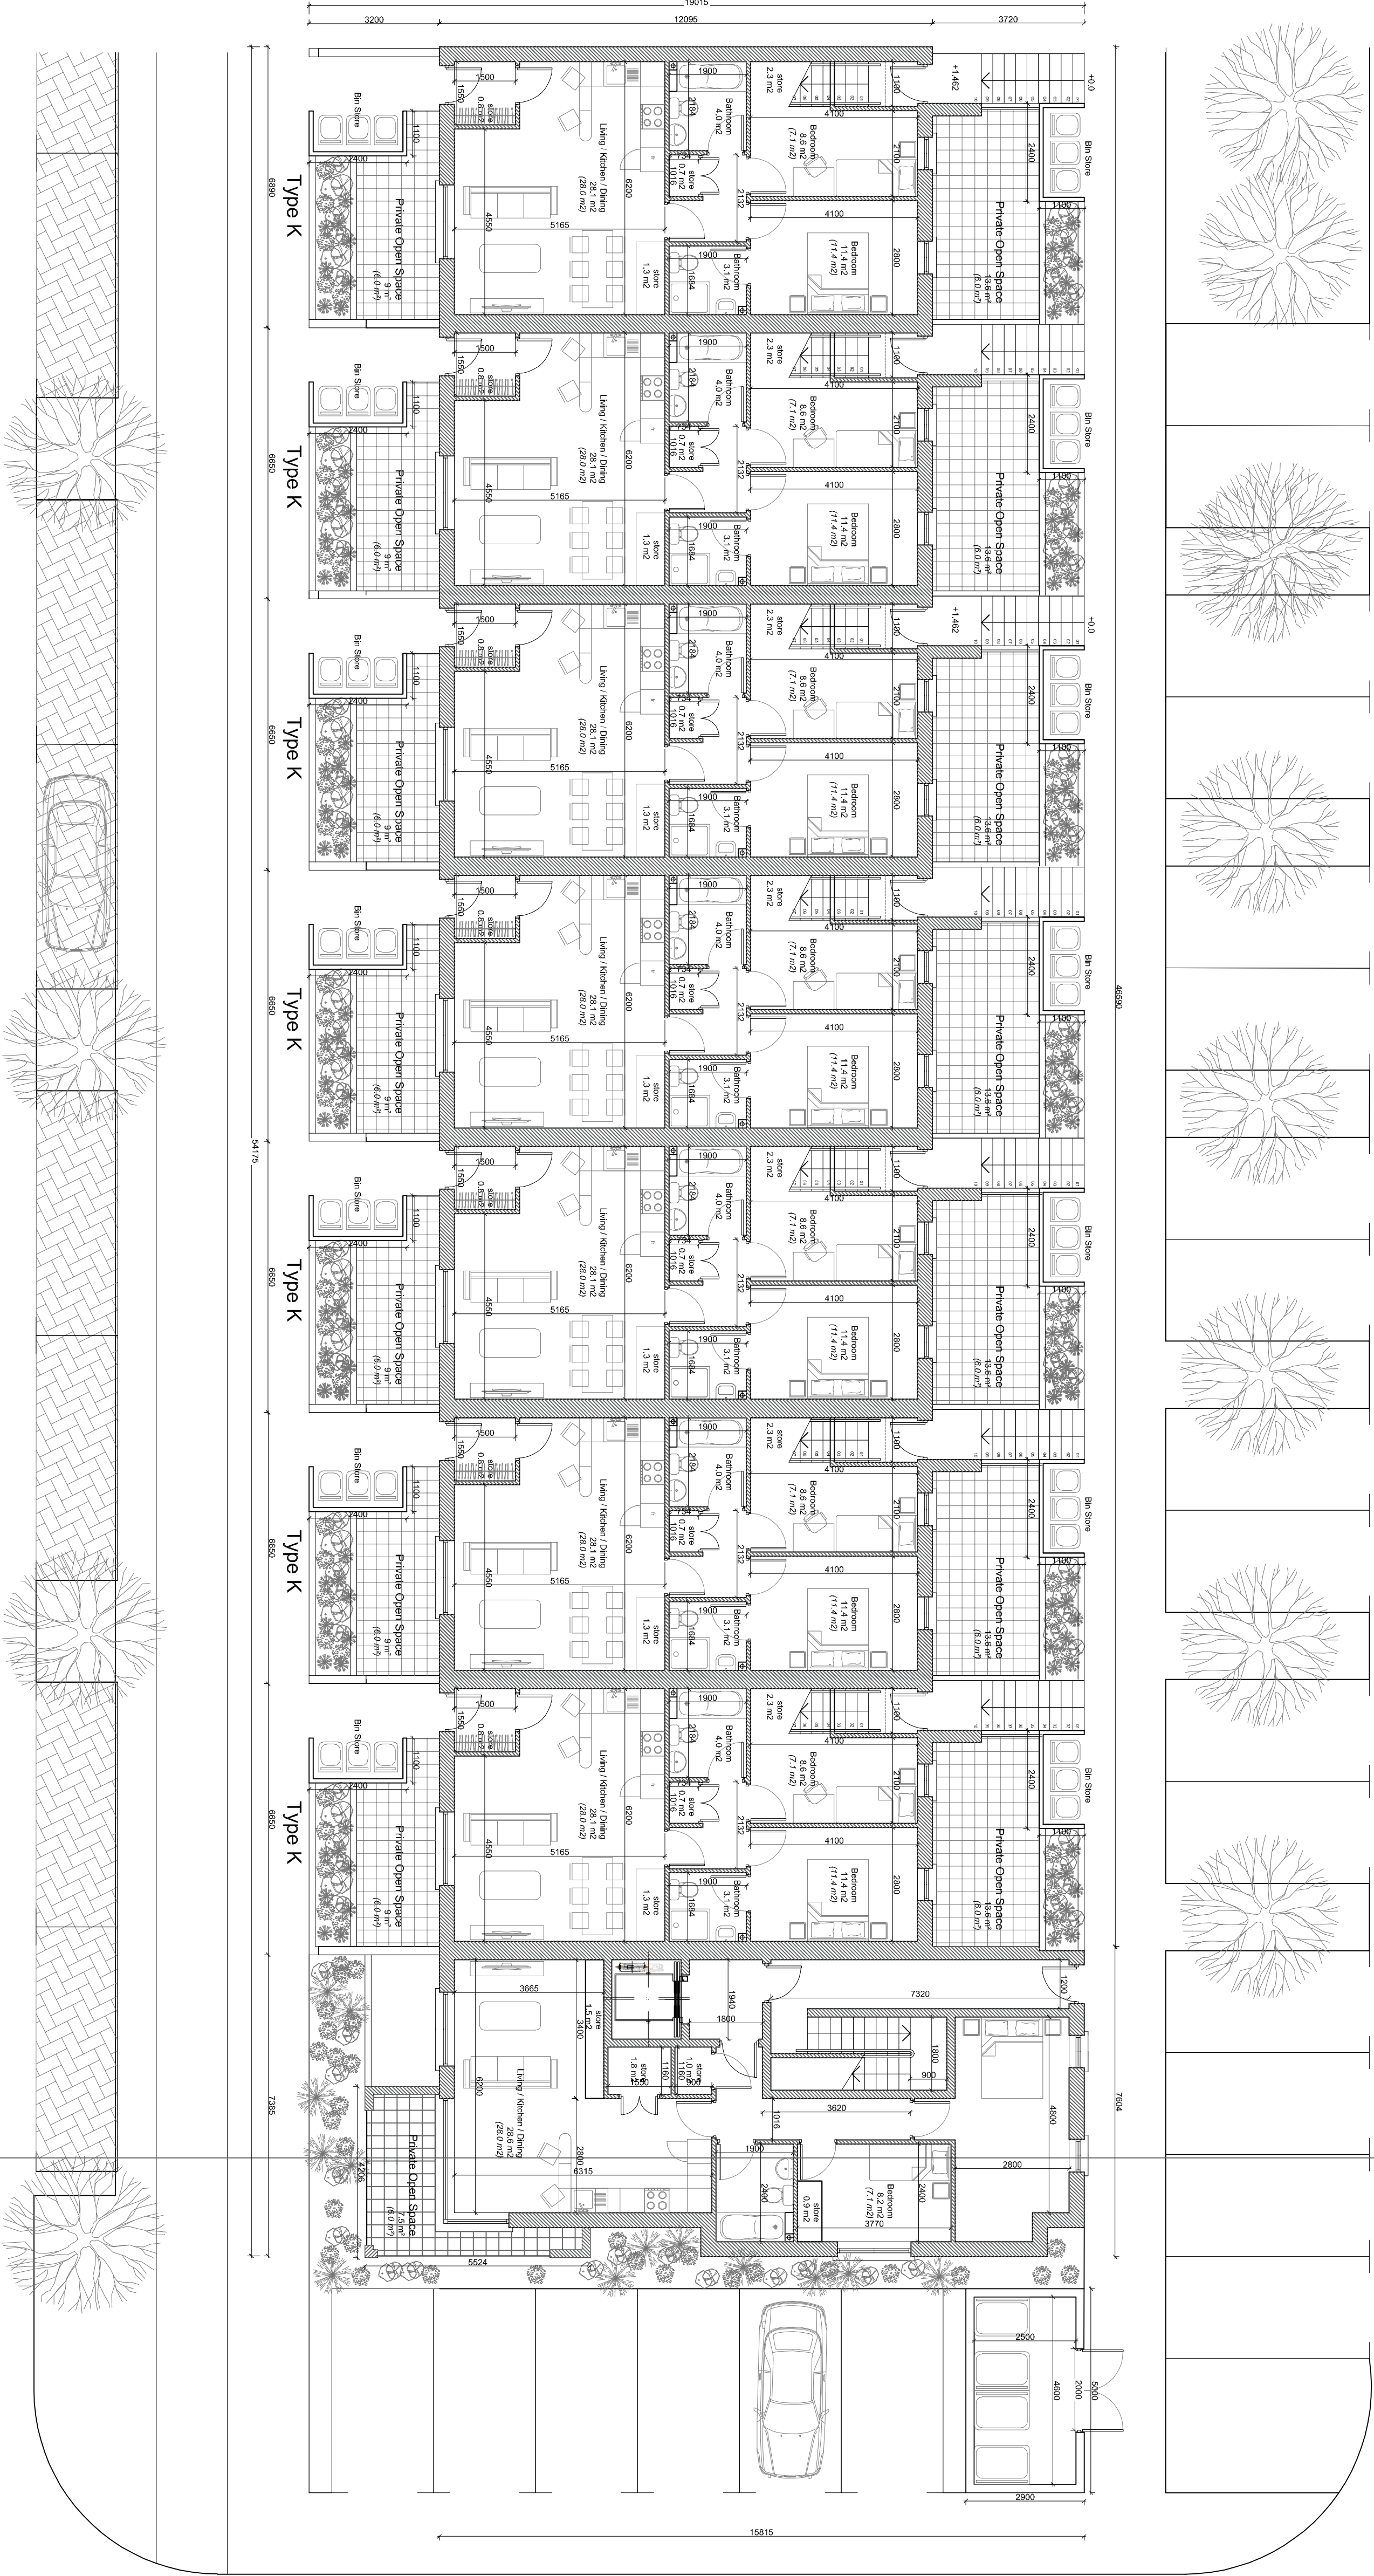

BLOCK D



PLANNING


A	0719	AC	Issued for Planning	CHK
Rev	Date	Initial	Notes	

Client	Rycroft Homes Ltd
Project	Residential Development Lands Adjoining Brayton Park, Kilcock, Co. Kildare

Drawing Title	Apartment Block D/ Duplex K & M Ground Floor Plan
Client	Rycroft Homes Ltd

Drawn	Checked	Revised	Scale	Date
KR	PU	A1	1:100	July 2019
Project No.	Drawing No.	522		Revised
17-100				A

BLOCK D

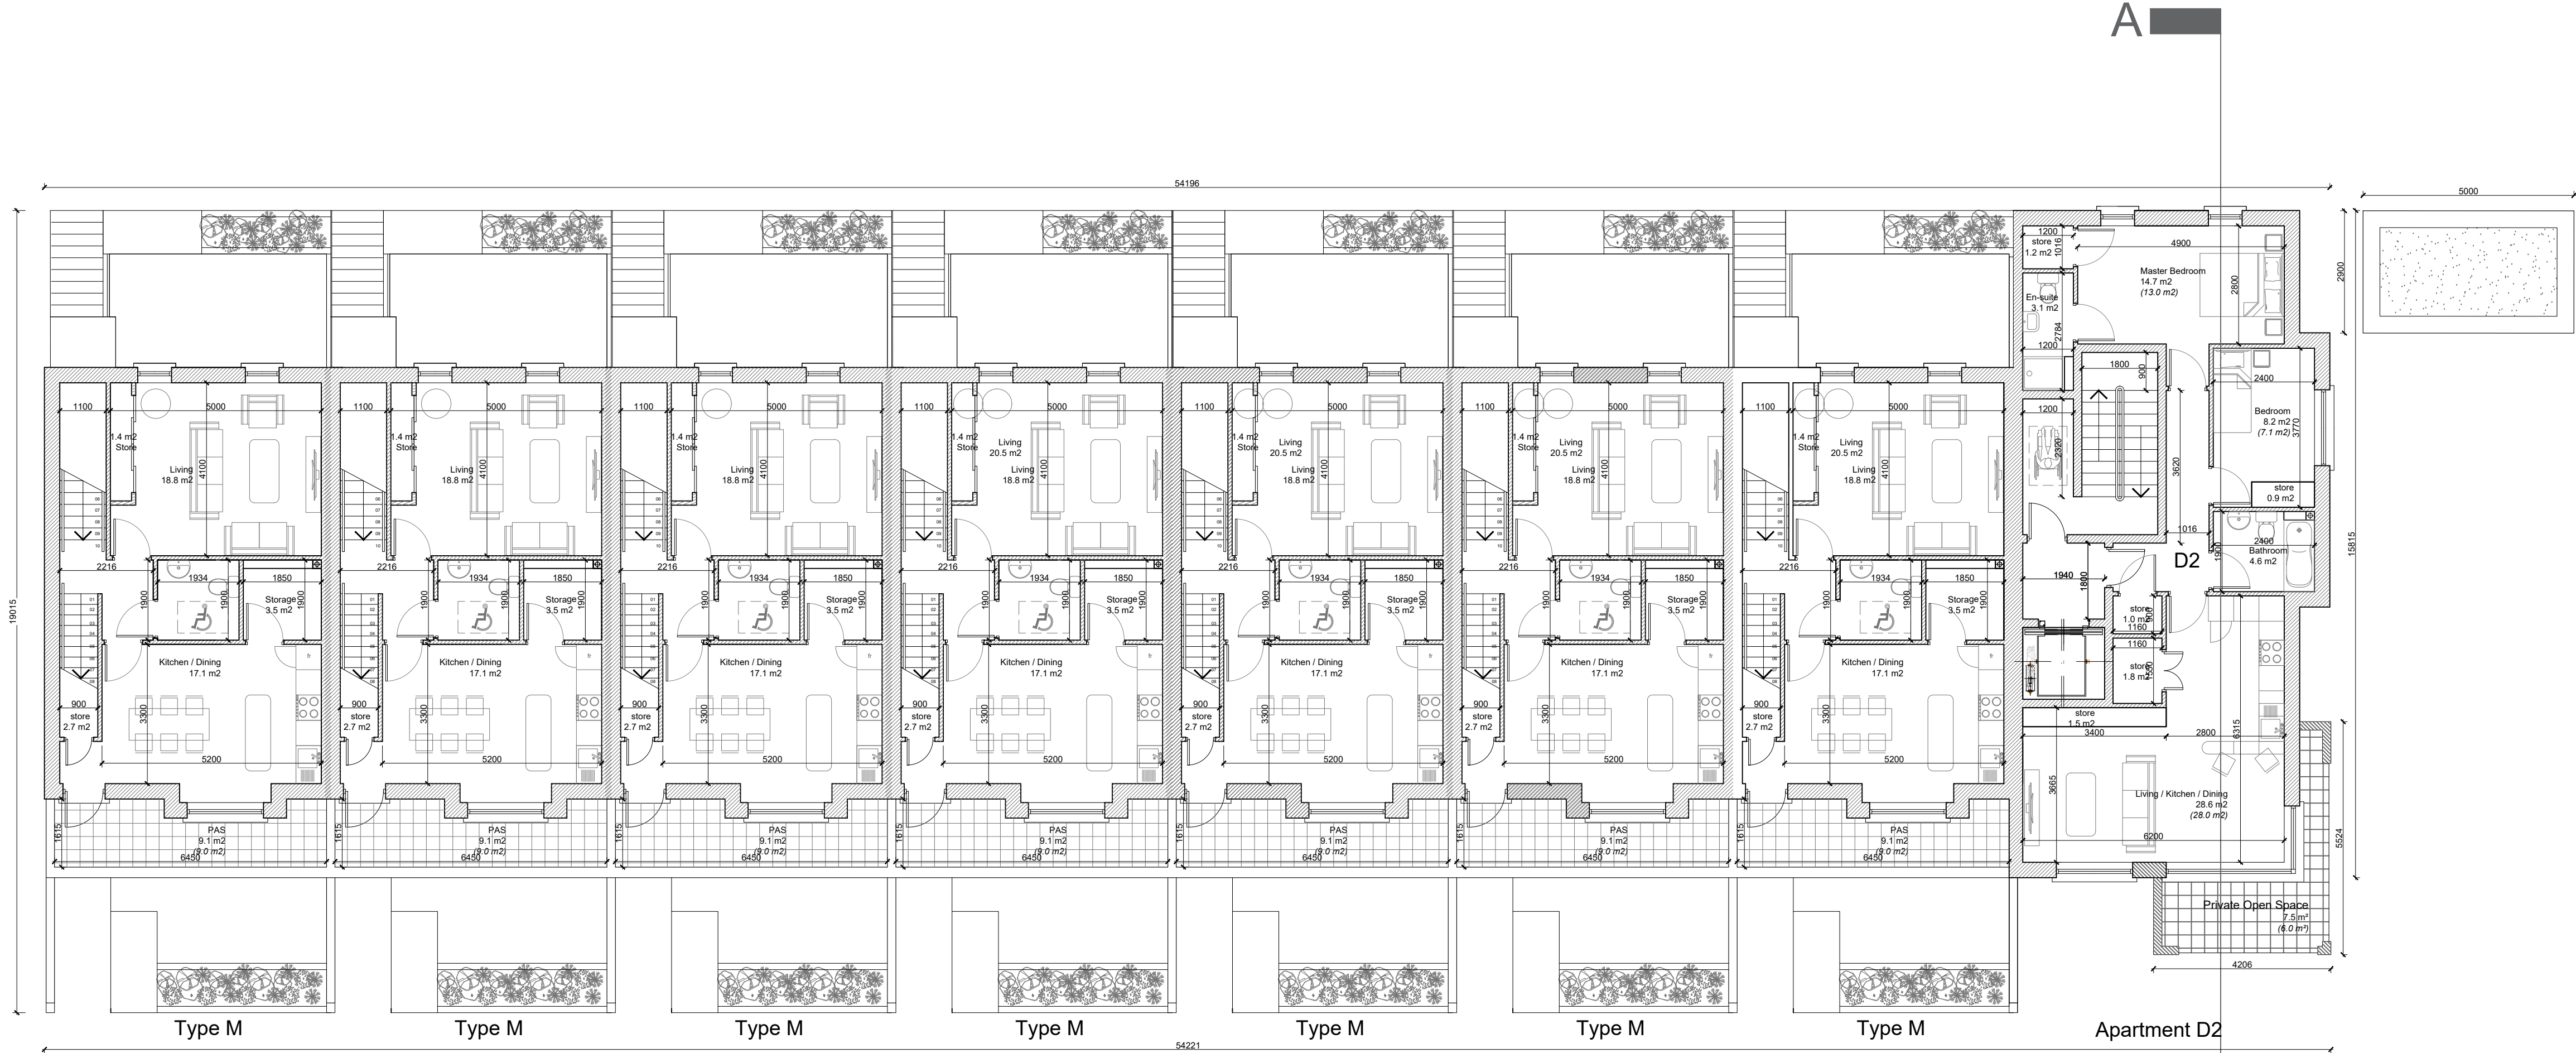

The copyright of this drawing is vested with Constophine & Wright Ltd and must not be copied or reproduced without the consent of the company.

Figured dimensions only to be taken from this drawing. DO NOT SCALE.


All contractors must visit the site and be responsible for checking all setting out dimensions and notifying the architect of any discrepancies prior to any manufacture or construction work.

NOTES:



02 FIRST FLOOR PLAN
SCALE: 1:100

BLOCK D

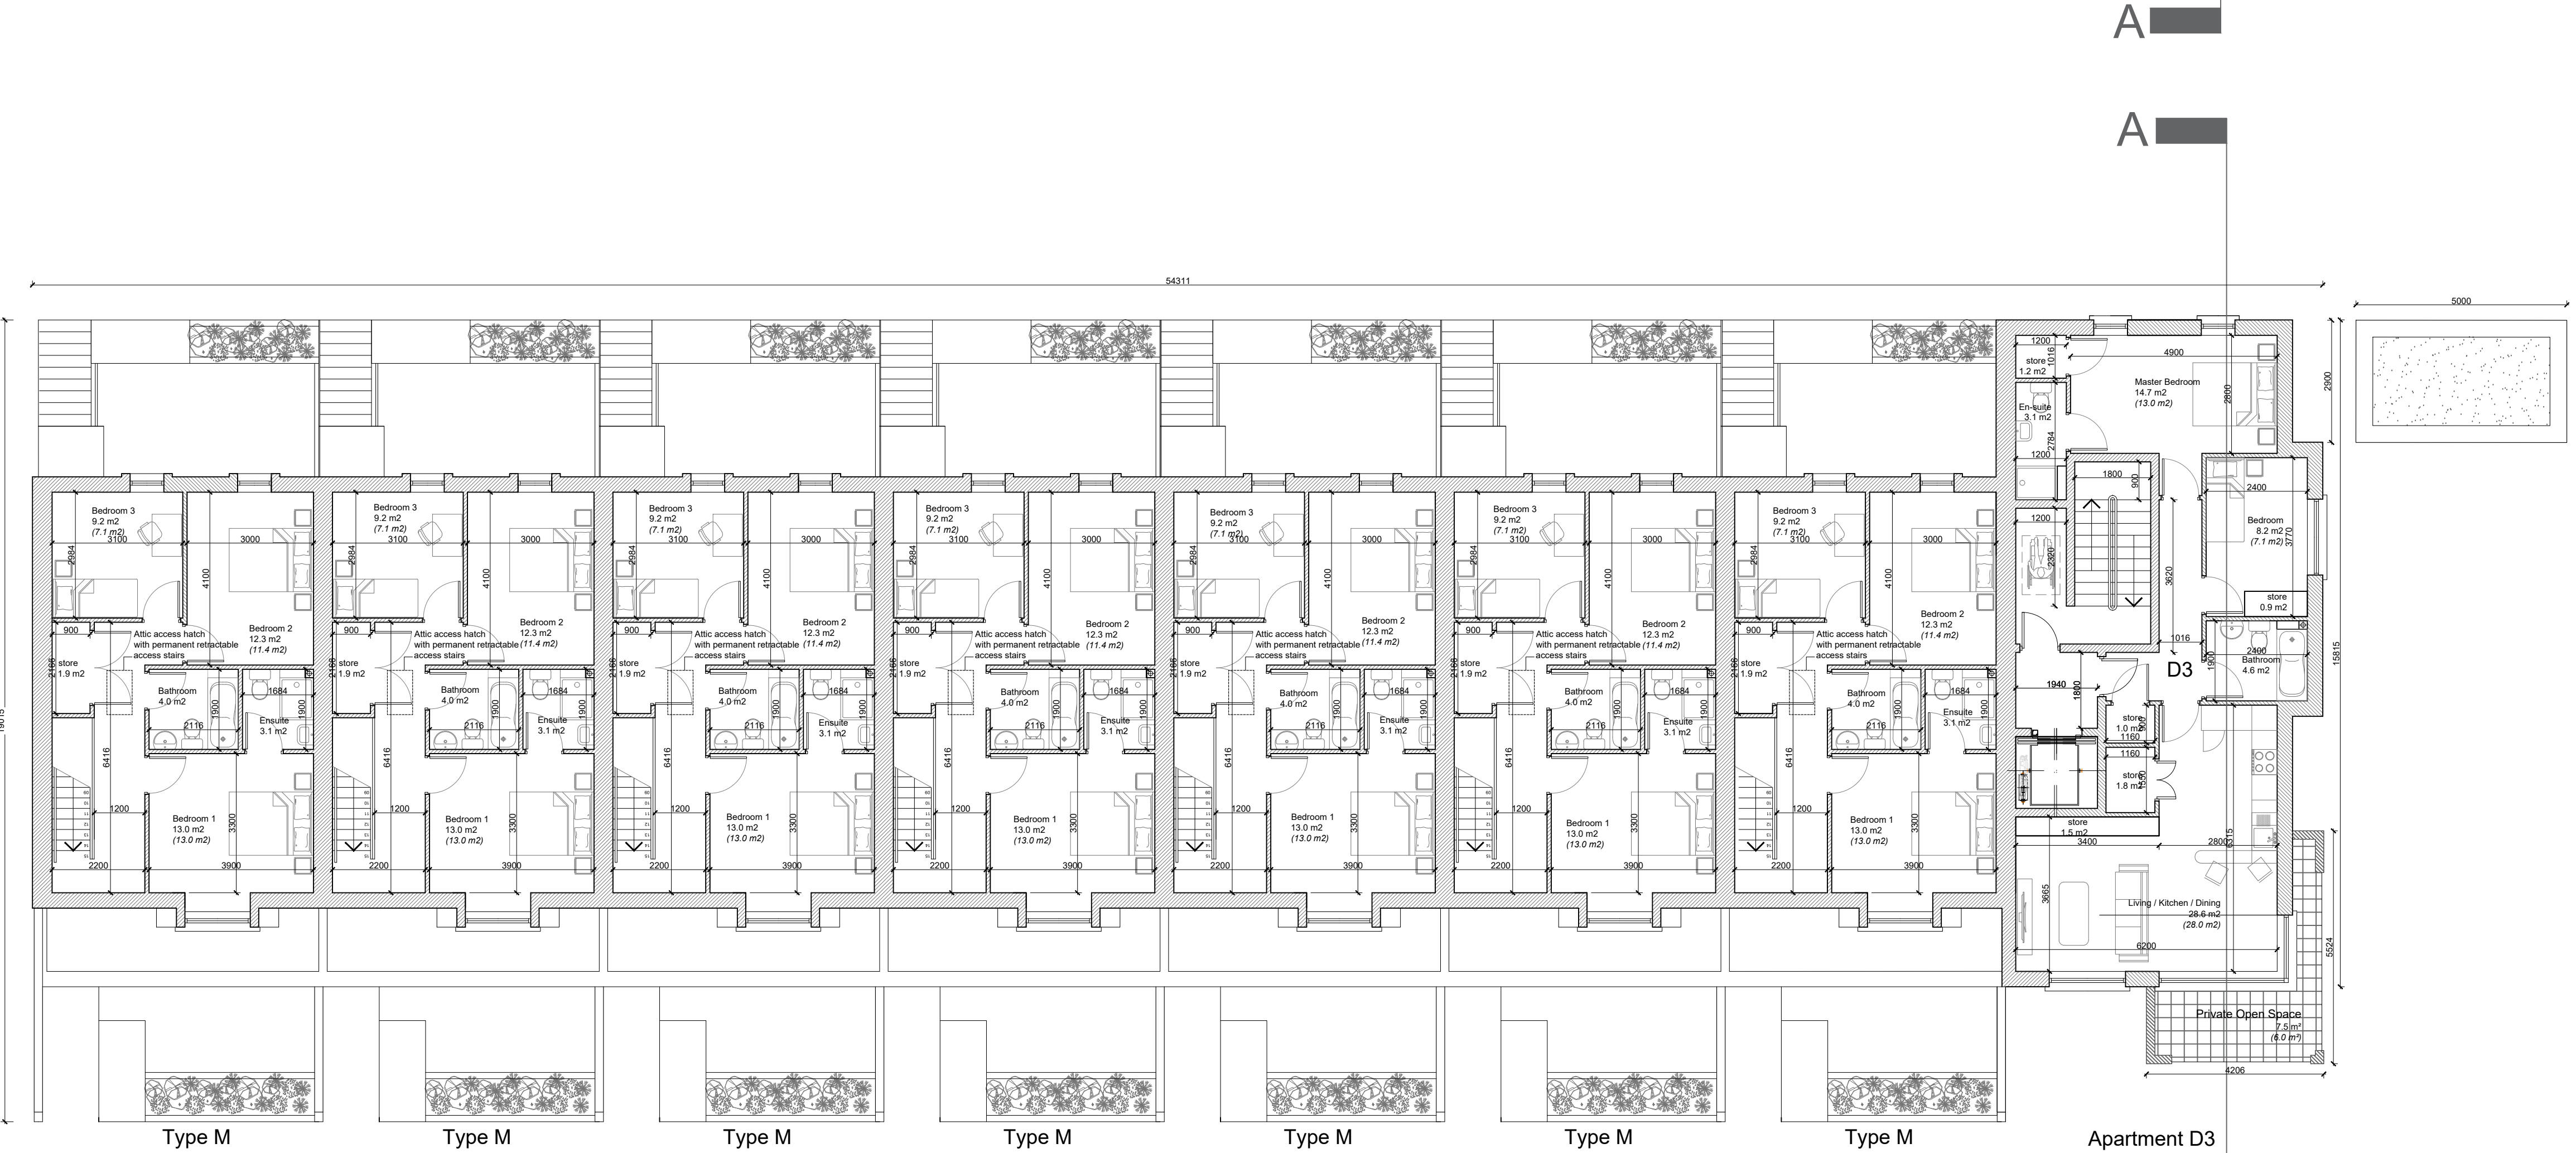

Note:
North Point and Finished
Floor Level varies
refer to Site Masterplan


A	01/20	AC	Issued for Planning.	Chk
Rev	Date	Initial	Notes	

PLANNING

Client				
Rycroft Homes Ltd				
Project				
Residential Development Lands Adjoining Brayton Park, Kilcock, Co. Kildare				
Drawing Title				
Apartment Block D/ Duplex K & M First and Second Floor Plan				
Drawn	Checked	Paper Size	Scale	Date
KR	PU	A1	1:100	Jan 2020
Project No.		Drawing No.		Revision
17-100		523		A


03 SECOND FLOOR PLAN
SCALE: 1:100

BLOCK D

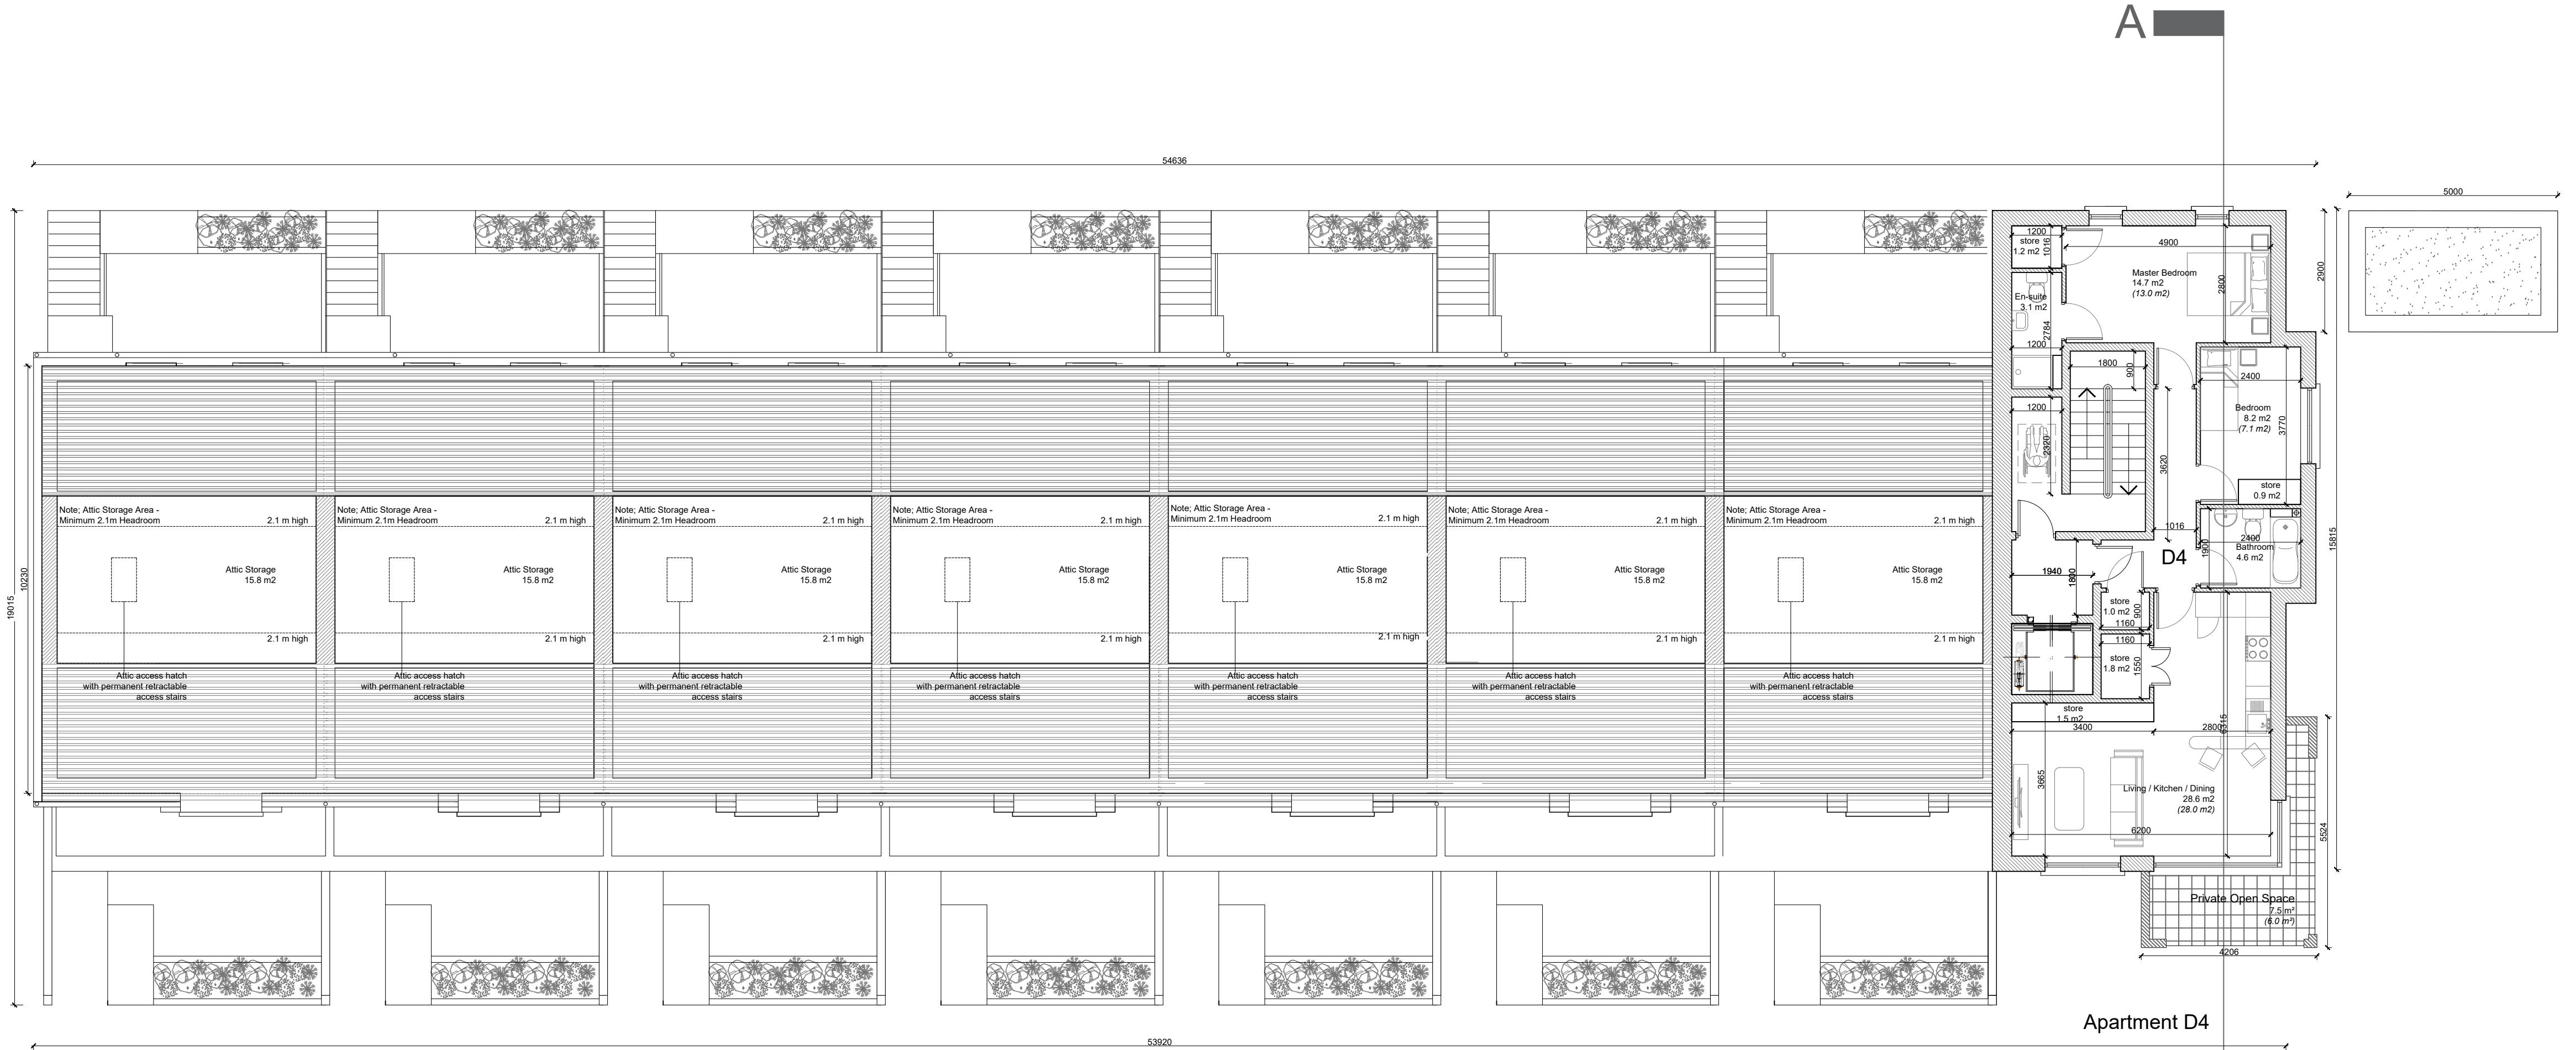

THIRD FLOOR PLAN
SCALE: 1:100

BLOCK D

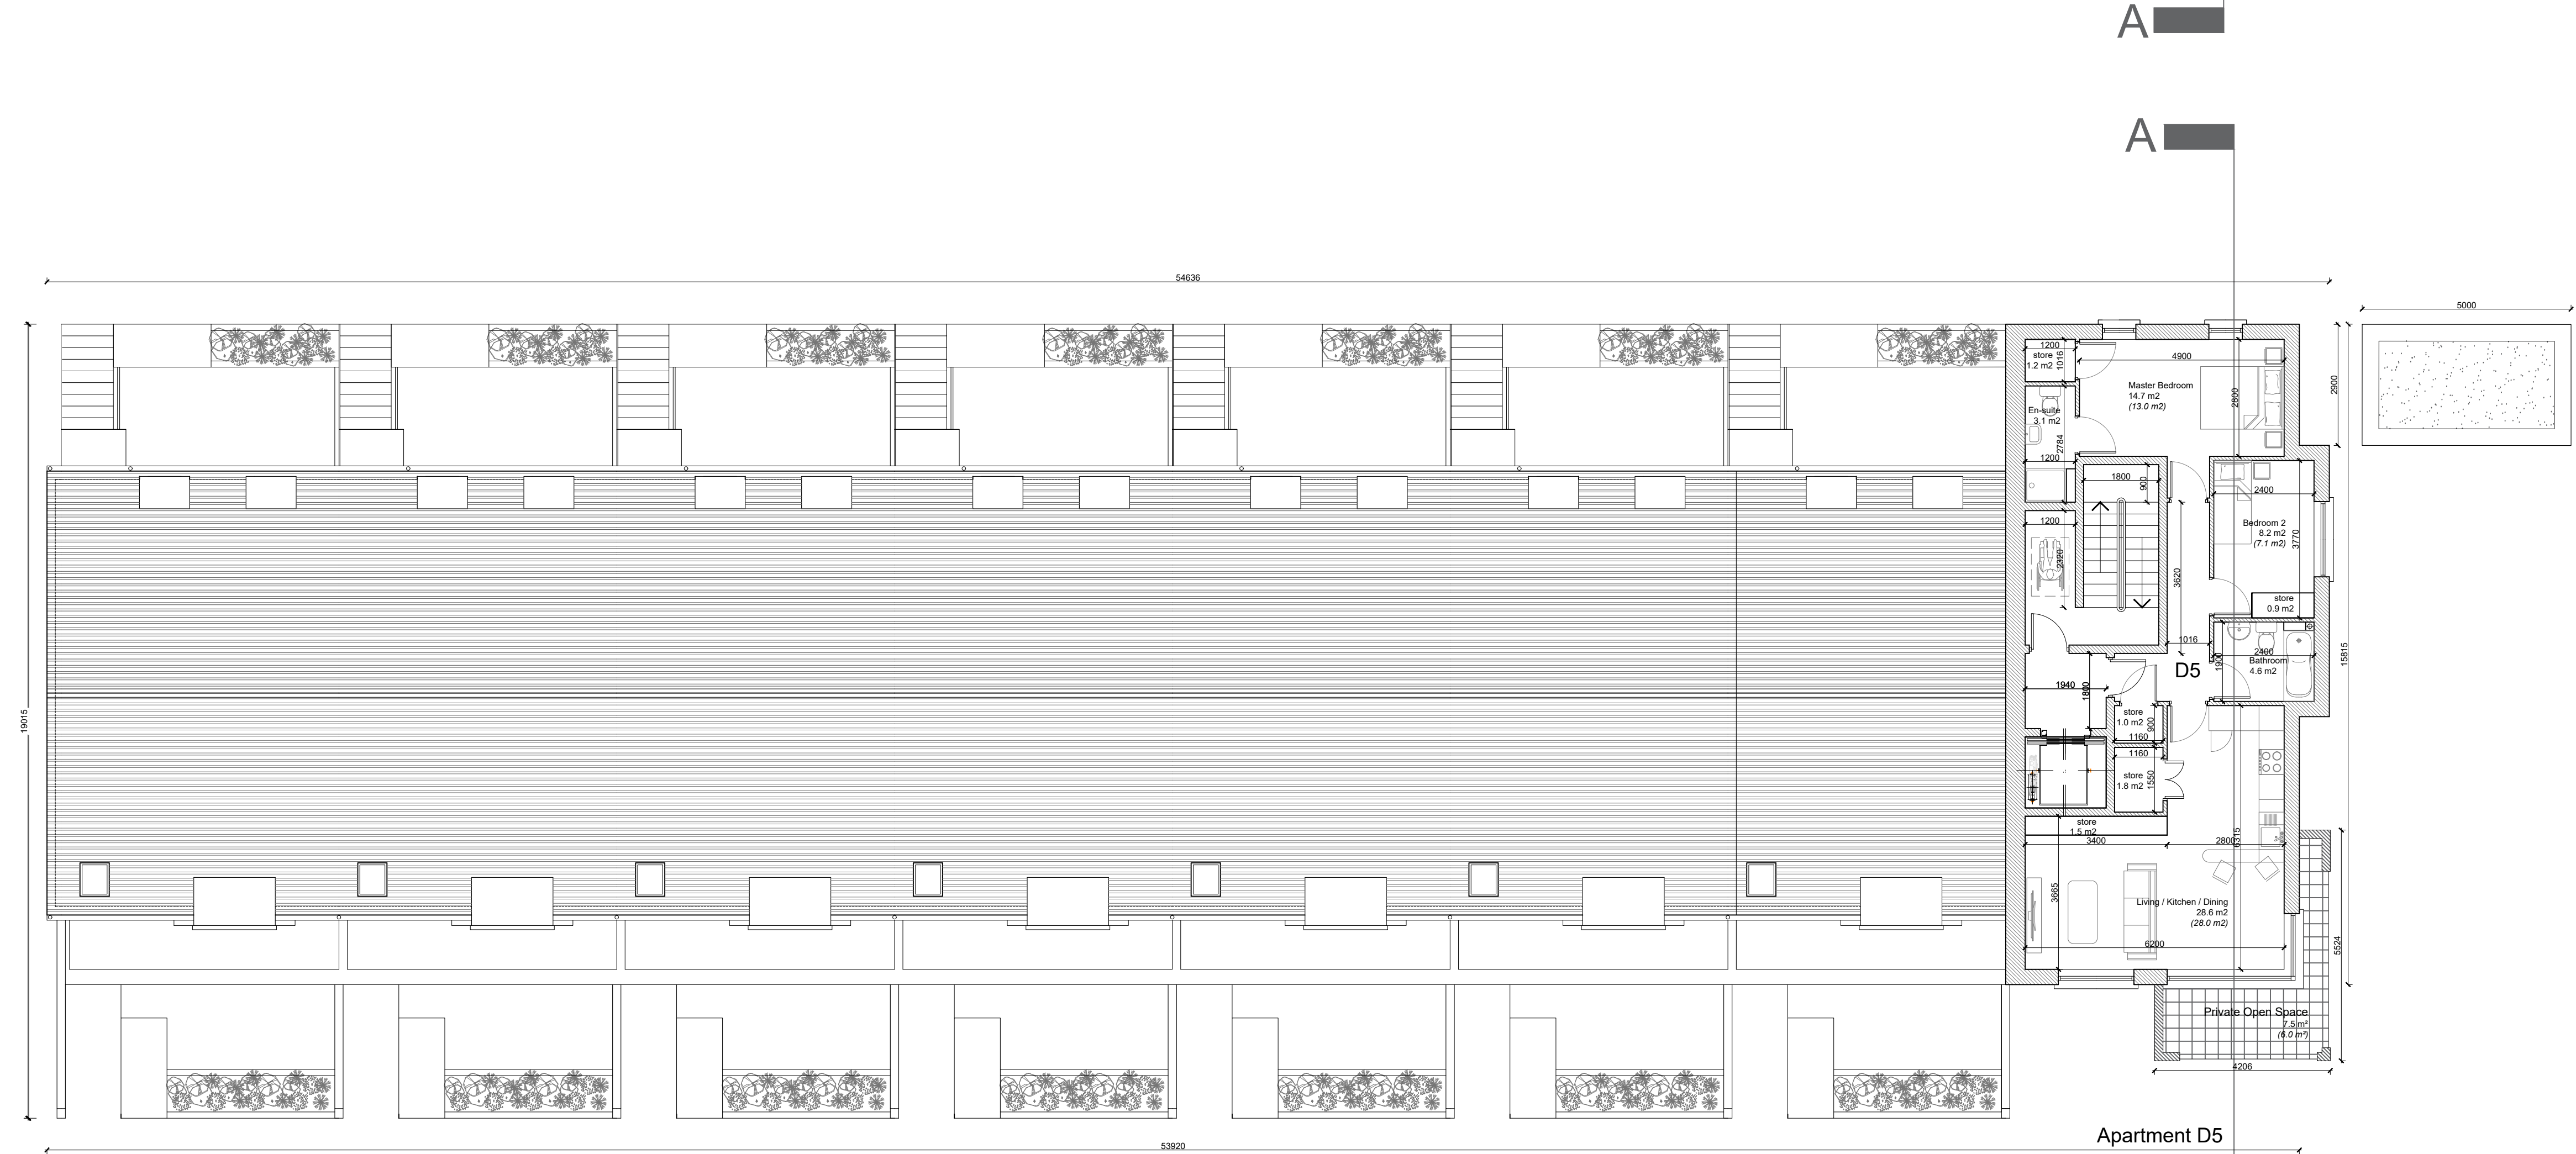

FOURTH FLOOR PLAN
SCALE: 1:100

The copyright of this drawing is vested with Corstorphine & Wright Ltd and must not be copied or reproduced without the consent of the company.

Figured dimensions only to be taken from this drawing. DO NOT SCALE. All contractors must visit the site and be responsible for checking all setting out dimensions and notifying the architect of any discrepancies prior to any manufacture or construction work.

NOTES:



Note:
North Point and Finished
Floor Level varies
refer to Site Masterplan

Rev	Date	Initial	Notes	CHK
A	01/20	AC	Issued for Planning.	

PLANNING

Client
Rycroft Homes Ltd

Project
Residential Development
Lands Adjoining Brayton Park,
Kilcock, Co. Kildare

Drawing Title
Apartment Block D/ Duplex K & M
Third and Fourth Floor Plan


Drawn	Checked	Paper Size	Scale	Date
KR	PU	A1	1:100	Jan 2020
Project No.	Drawing No.	Revision		
17-100	524	A		

C+W O'BRIEN
ARCHITECTS
No.1 Sarsfield Quay, Dublin 7, D07 R9FH
t: 01 518 0170 e: admin@cwoarchitects.ie
Dublin | London | Warwick | Manchester
www.cwoarchitects.ie

The copyright of this drawing is vested with C+WO'BRIEN Architects & Wight Ltd and must not be copied or reproduced without the consent of the company.
Figured dimensions only to be taken from this drawing. DO NOT SCALE.
All contractors must visit the site and be responsible for checking all setting out dimensions and notifying the architect of any discrepancies prior to any manufacture or construction work.
NOTES:



BLOCK D

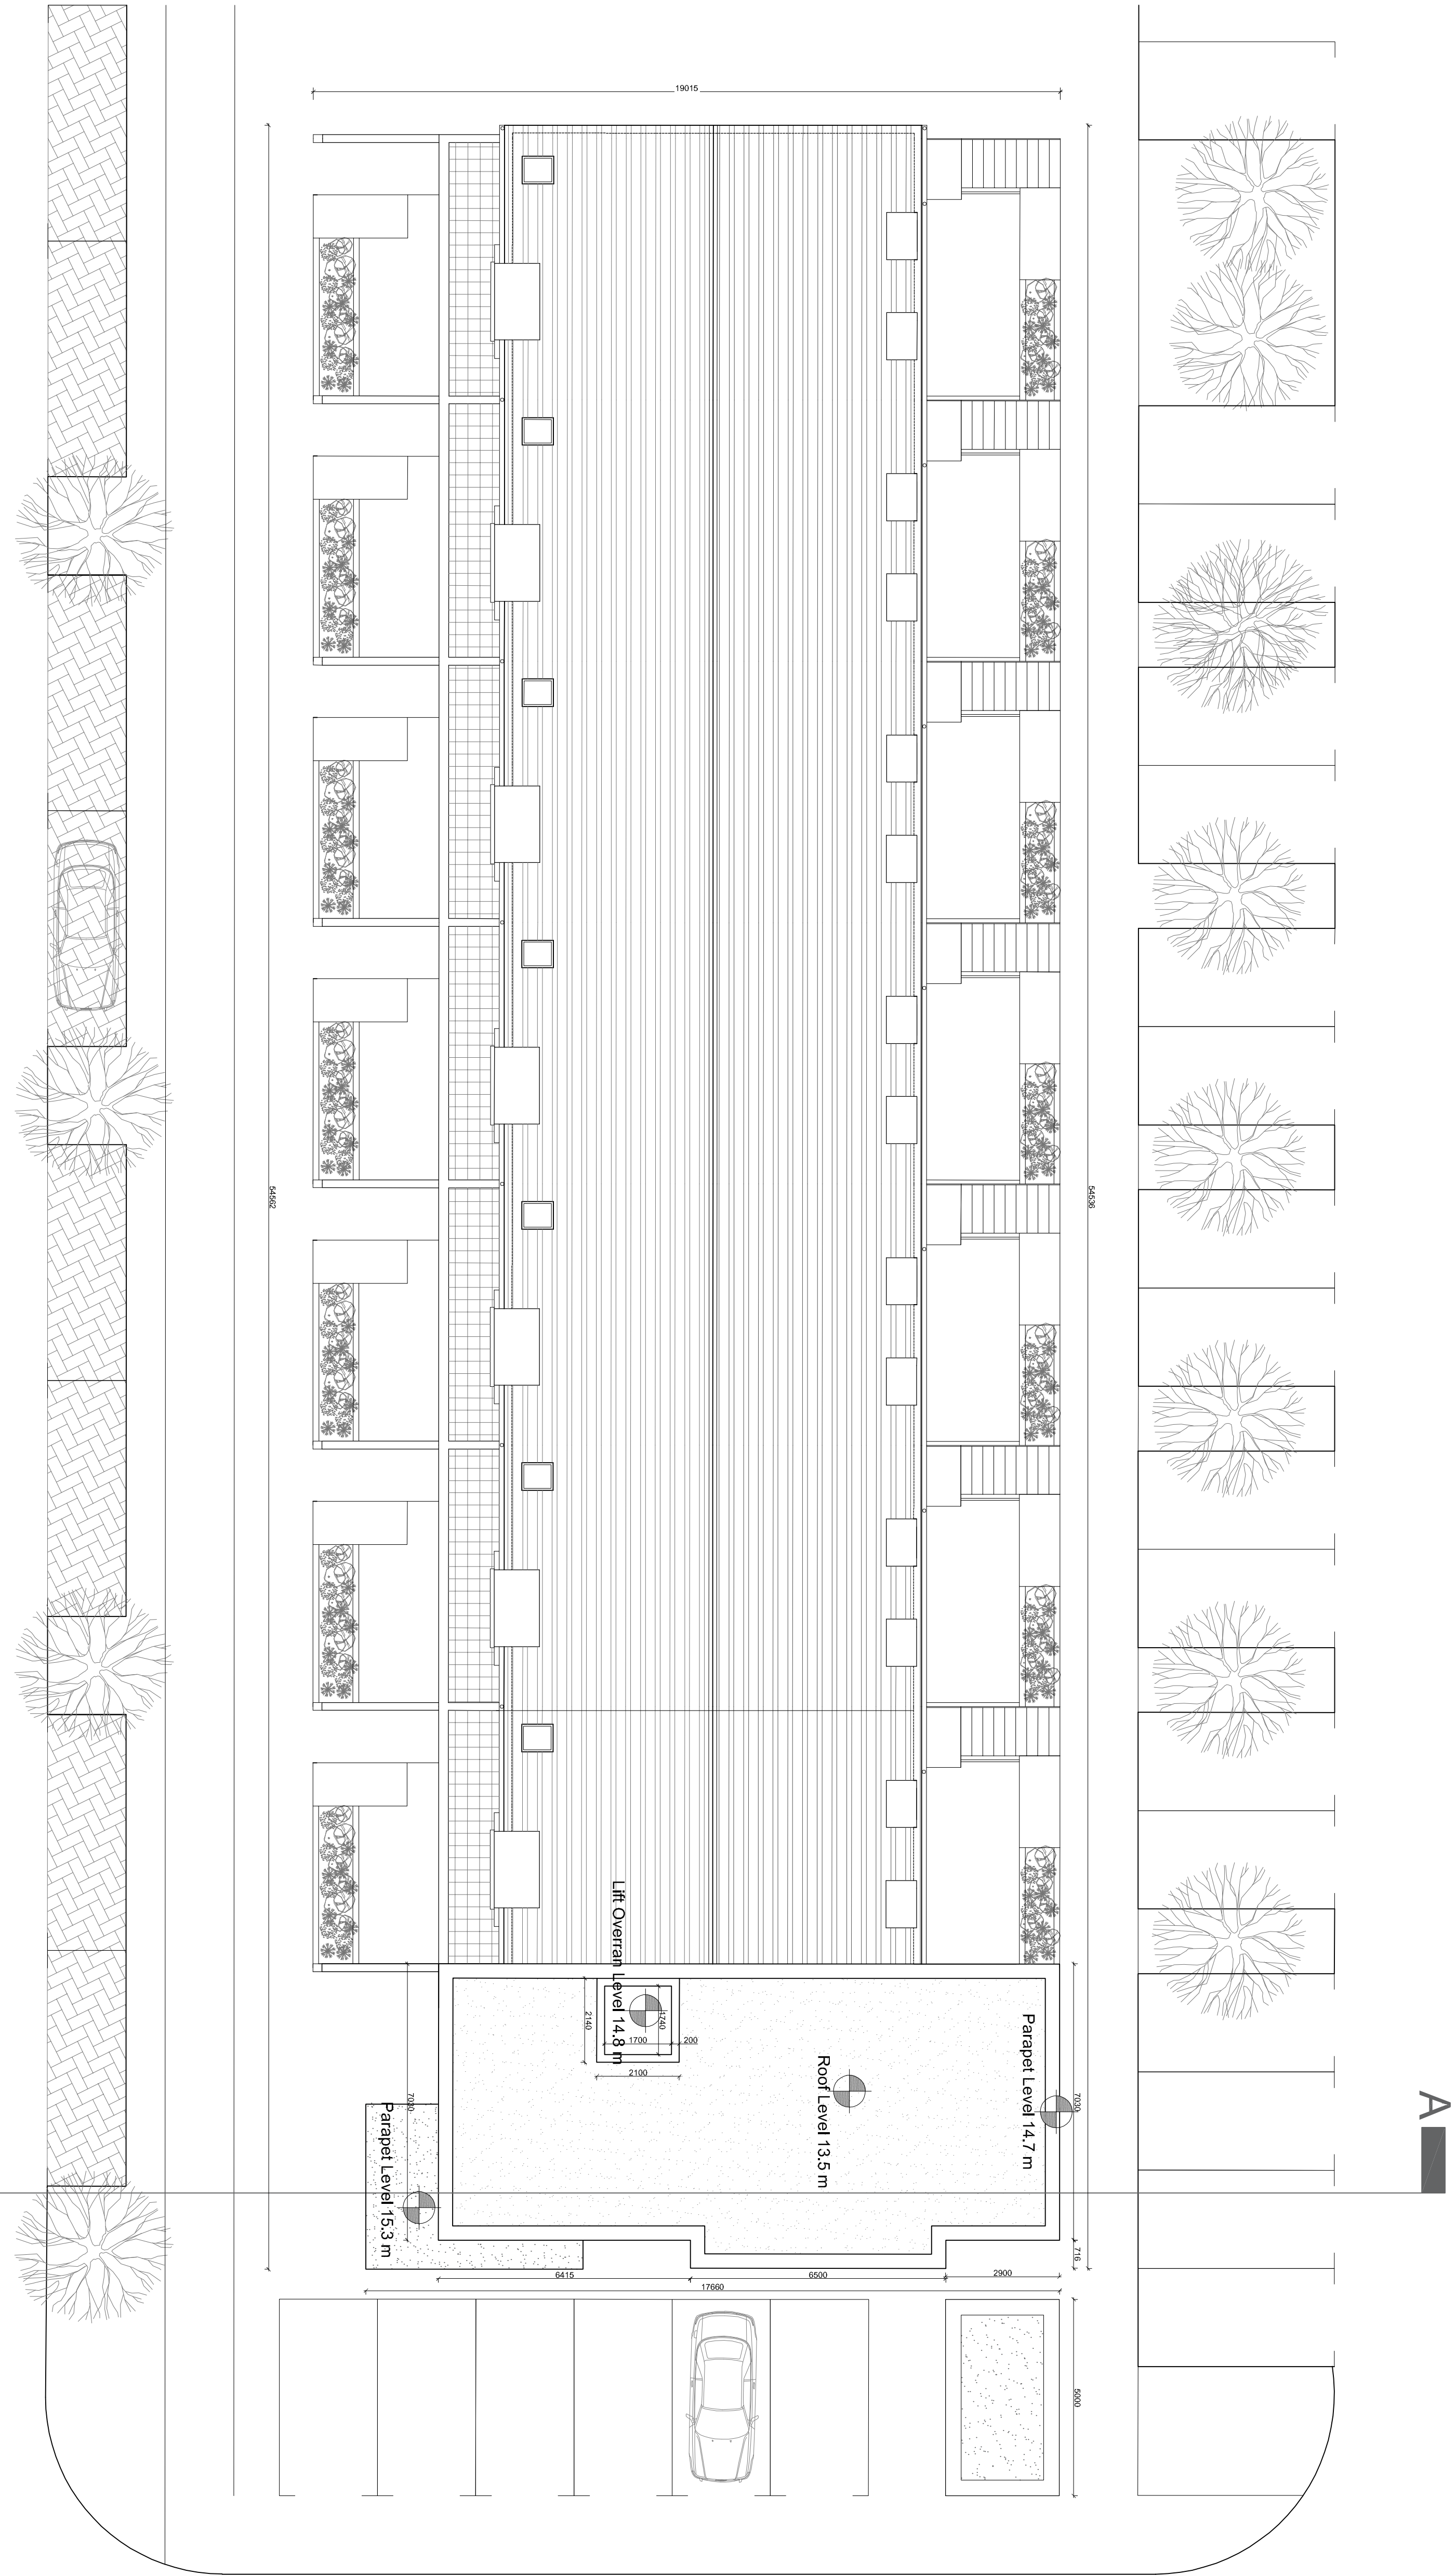

A	07/19	AC	Issued for Planning	CHK
Rev	Date	Initial	Notes	

PLANNING

Client				
Rycroft Homes Ltd				
Project				
Residential Development Lands Adjoining Brayton Park, Kilcock, Co. Kildare				
Drawing Title				
Apartment Block D/ Duplex K & M Roof Plan				

Drawn	Checked	Project Date	Scale	Date
KR	PU	A1	1:100	July 2019
Project No.	Drawing No.	Revision		
17-100	525	A		

BLOCK D



07 WEST ELEVATION
SCALE: 1:100

BLOCK D



08 EAST ELEVATION
SCALE: 1:100

The copyright of this drawing is vested with Corstorphine & Wright Ltd and must not be copied or reproduced without the consent of the company.

Figured dimensions only to be taken from this drawing. DO NOT SCALE.
All contractors must visit the site and be responsible for checking all setting out dimensions and notifying the architect of any discrepancies prior to any manufacture or construction work.

NOTES:

Materials Legend

1. Selected Blue Black Slate or Tiled Roof
2. Selected Facing Brickwork
3. Selected Pre Coloured Render finish
4. Windows / Doors to be selected subject to DEAP Analysis
5. PVC gutters and rainwater goods to selected colour
6. Selected Roof Lights
7. Optional Sloar Panels to M&E design
8. Painted Metal Railings
9. Zinc Cladding

Note:
North Point and Finished Floor Level varies refer to Site Masterplan

Rev	Date	Initial	Notes	Chk
A	01/20	AC	Issued for Planning.	

PLANNING

Client
Rycroft Homes Ltd

Project
Residential Development
Lands Adjoining Brayton Park,
Kilcock, Co. Kildare


Drawing Title
Apartment Block D/ Duplex K & M Elevations

Drawn	Checked	Paper Size	Scale	Date
KR	PU	A1	1:100	Jan 2020
Project No.		Drawing No.		Revision
17-100		526		A

C+W O'BRIEN
ARCHITECTS

No.1 Sarsfield Quay, Dublin 7, D07 R9FH
t: 01 518 0170 e: admin@cwoarchitects.ie
Dublin | London | Warwick | Manchester
www.cwoarchitects.ie


BLOCK D

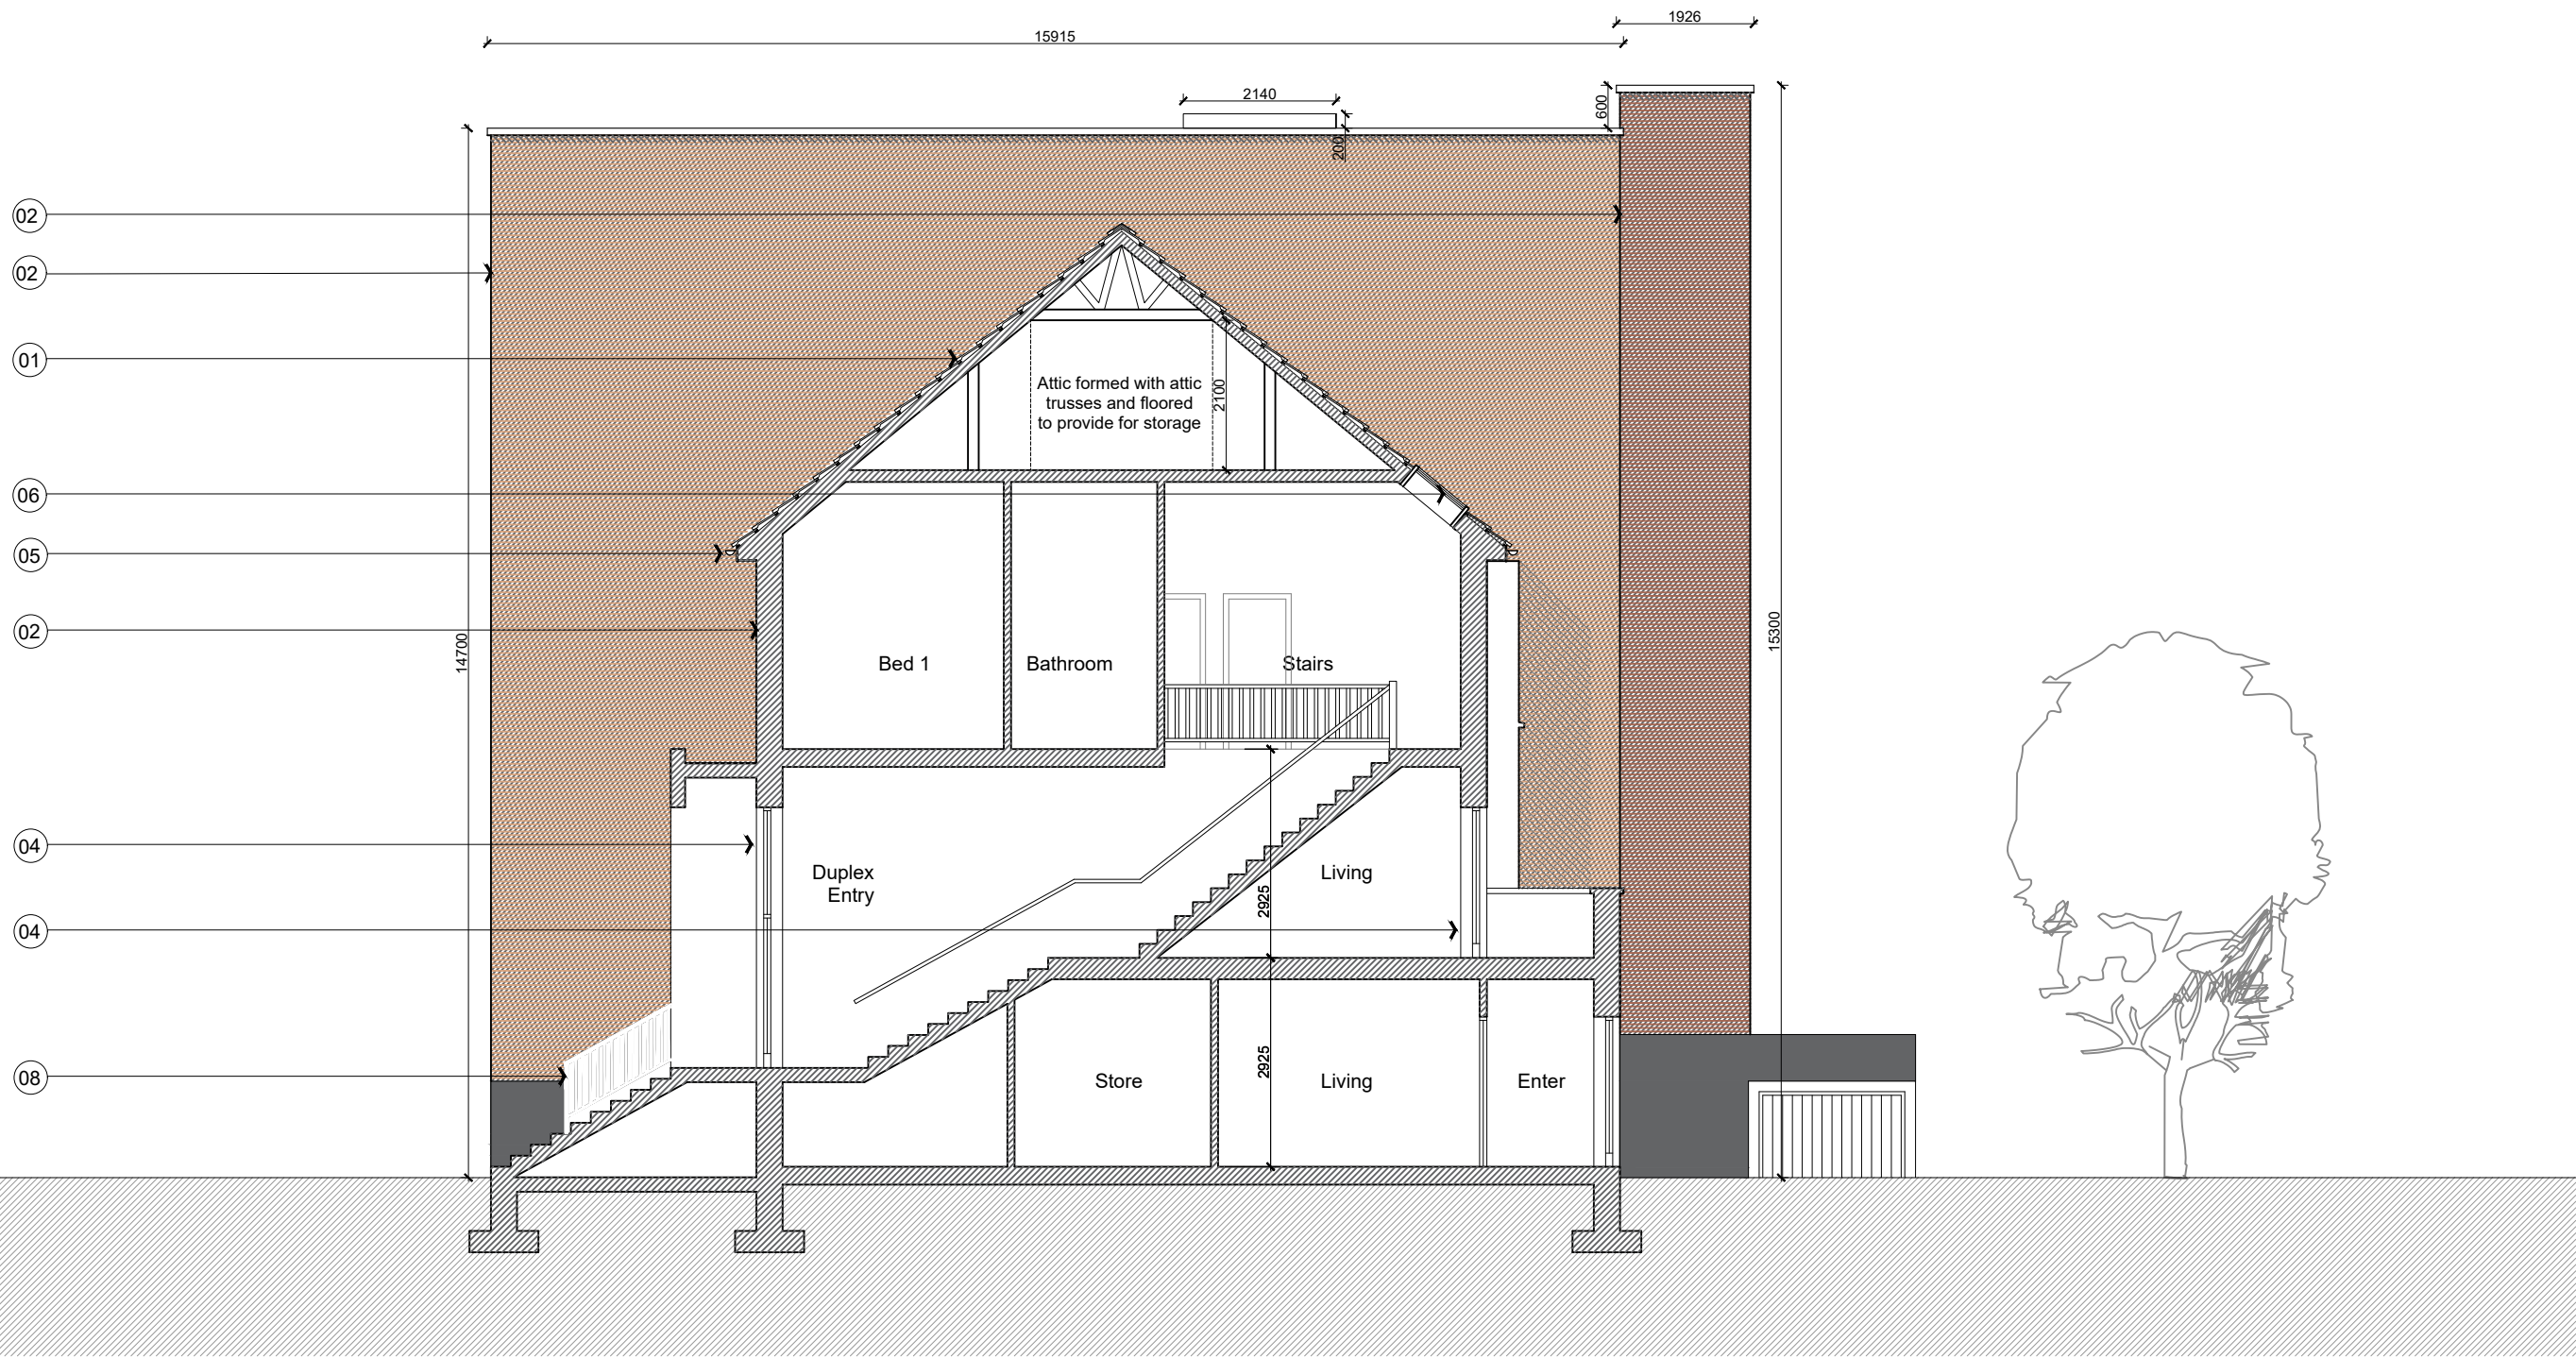

09 NORTH ELEVATION AND SECTION
SCALE: 1:100



11 SECTION A-A
SCALE: 1:100

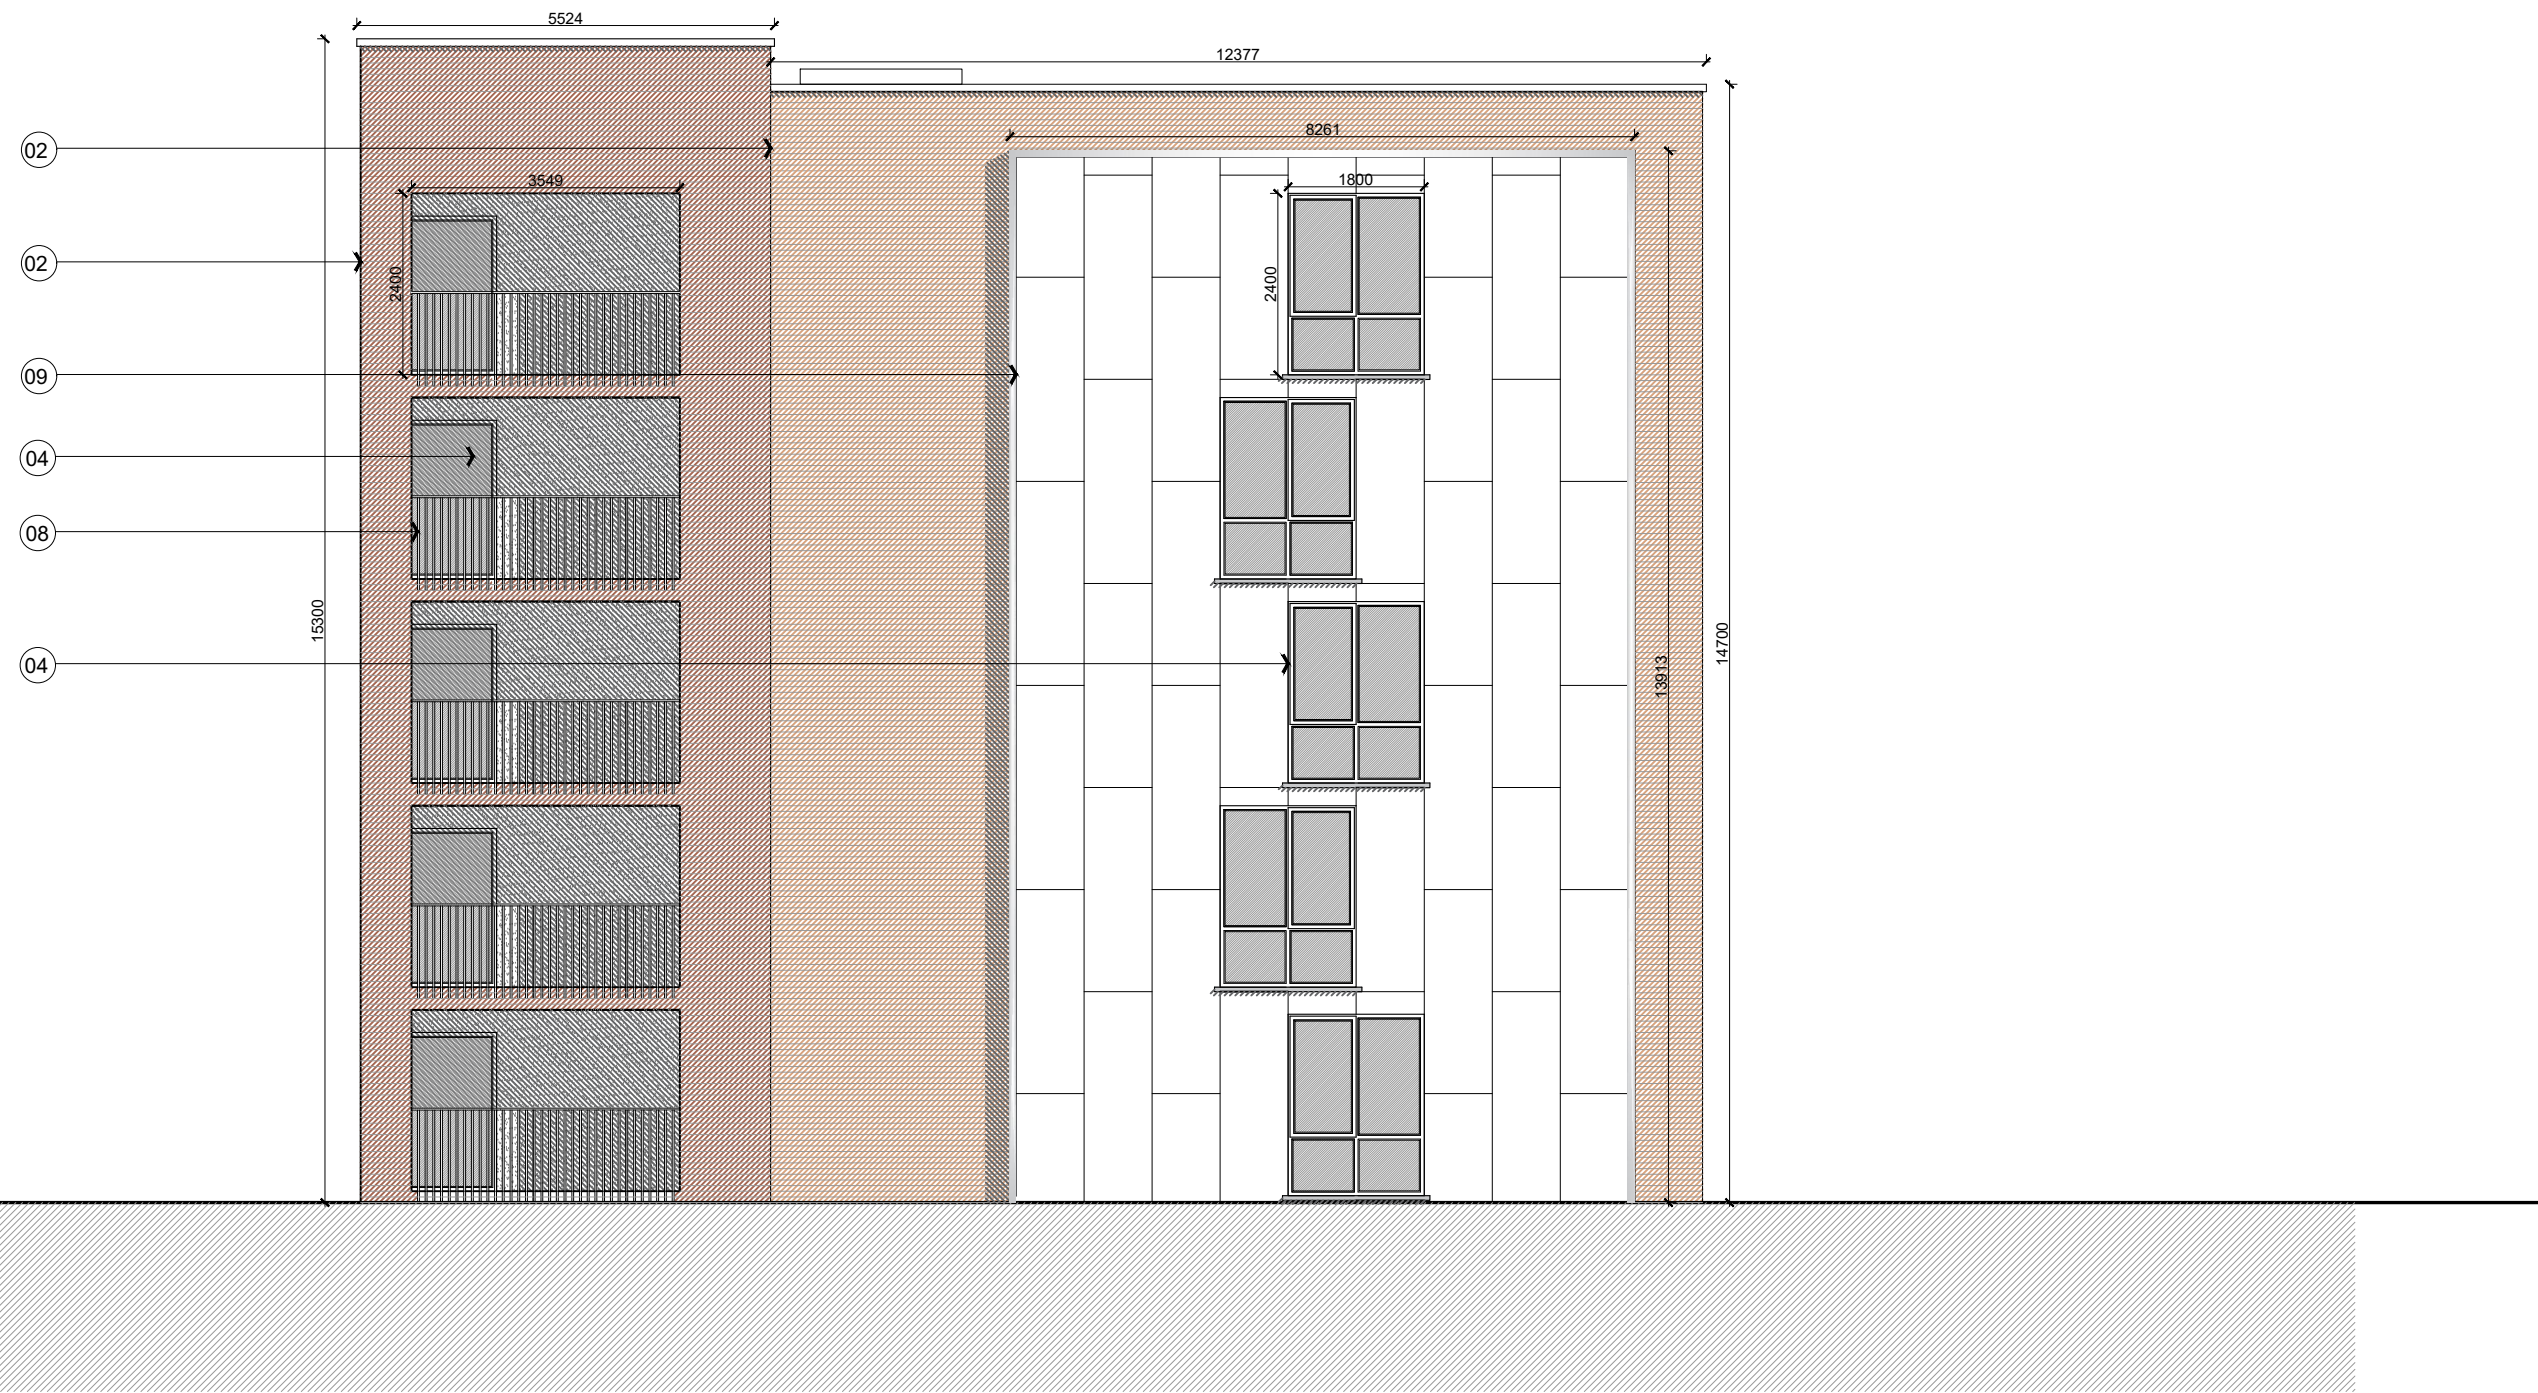

10 SOUTH ELEVATION
SCALE: 1:100

The copyright of this drawing is vested with Corstorphine & Wright Ltd and must not be copied or reproduced without the consent of the company.

Figured dimensions only to be taken from this drawing. DO NOT SCALE. All contractors must visit the site and be responsible for checking all setting out dimensions and notifying the architect of any discrepancies prior to any manufacture or construction work.

NOTES:

Materials Legend

1. Selected Blue Black Slate or Tiled Roof
2. Selected Facing Brickwork
3. Selected Pre Coloured Render finish
4. Windows / Doors to be selected subject to DEAP Analysis
5. PVC gutters and rainwater goods to selected colour
6. Selected Roof Lights
7. Optional Sloar Panels to M&E design
8. Painted Metal Railings
9. Zinc Cladding

Note:
North Point and Finished Floor Level varies refer to Site Masterplan

Rev	Date	Initial	Notes	Chk
A	01/20	AC	Issued for Planning.	

PLANNING

Client
Rycroft Homes Ltd

Project
Residential Development
Lands Adjoining Brayton Park,
Kilcock, Co. Kildare

Drawing Title
Apartment Block D/ Duplex K & M
Section and Elevations

Drawn	Checked	Paper Size	Scale	Date
KR	PU	A1	1:100	Jan 2020
Project No.	Drawing No.	Revision		
17-100	527	A		

C+W O'BRIEN
ARCHITECTS
No.1 Sarsfield Quay, Dublin 7, D07 R9FH
t: 01 518 0170 e: admin@cwoarchitects.ie
Dublin | London | Warwick | Manchester
www.cwoarchitects.ie